



**TRITON
ENGINEERING
SERVICES
LIMITED**

Consulting Engineers

105 Queen Street West, Unit 14
Fergus
Ontario, N1M 1S6
Tel: (519) 843-3920
Fax: (519) 843-1943

ORANGEVILLE · FERGUS · GRAVENHURST · HARRISTON

TO: Brian Hansen, Public Works Director

COMPANY: Town of Minto

CITY: Harriston, Ontario

OUR FILE: M6613D - Reconstruction of Elora Street North, Harriston

DATE: April 21, 2016



MESSAGE/SPECIAL INSTRUCTIONS:

This notice is to advise you that the Town of Minto will be proceeding with the reconstruction of Elora Street North (Highway 9) between Arthur Street (Highway 23) and William Street in Harriston. Construction will be commencing the week of May 2nd, 2016 and will continue through to the end of July, 2016.

Note this section of Elora Street North (Highway 9) will be closed from Arthur Street (Highway 23) to Louise Street to through traffic during the construction period and local access including access to driveways may be interrupted at various times. Refer to attached Detour Route Plan.

The above notice was sent to the following:

cc: Chris Harrow, Fire Chief, Town of Minto Fire Department
Inspector Lawson, County of Wellington OPP
Laurie Hutchison, Wellington-Dufferin Student Transportation Services
Ambulance Dispatch
Ambulance (Harriston) – Hand Delivered
EMS Guelph-Wellington
Scott MacDougall, Solid Waste Services, County of Wellington
Mike McIsaac, Public Works Foreman & Drainage Superintendent, Town of Minto
Wayne Metzger, Water/Sewer Maintenance Foreman, Town of Minto
Bill White, Chief Administrative Officer/Clerk, Town of Minto
Bill Hamilton, Hanna & Hamilton Construction Co. Ltd.

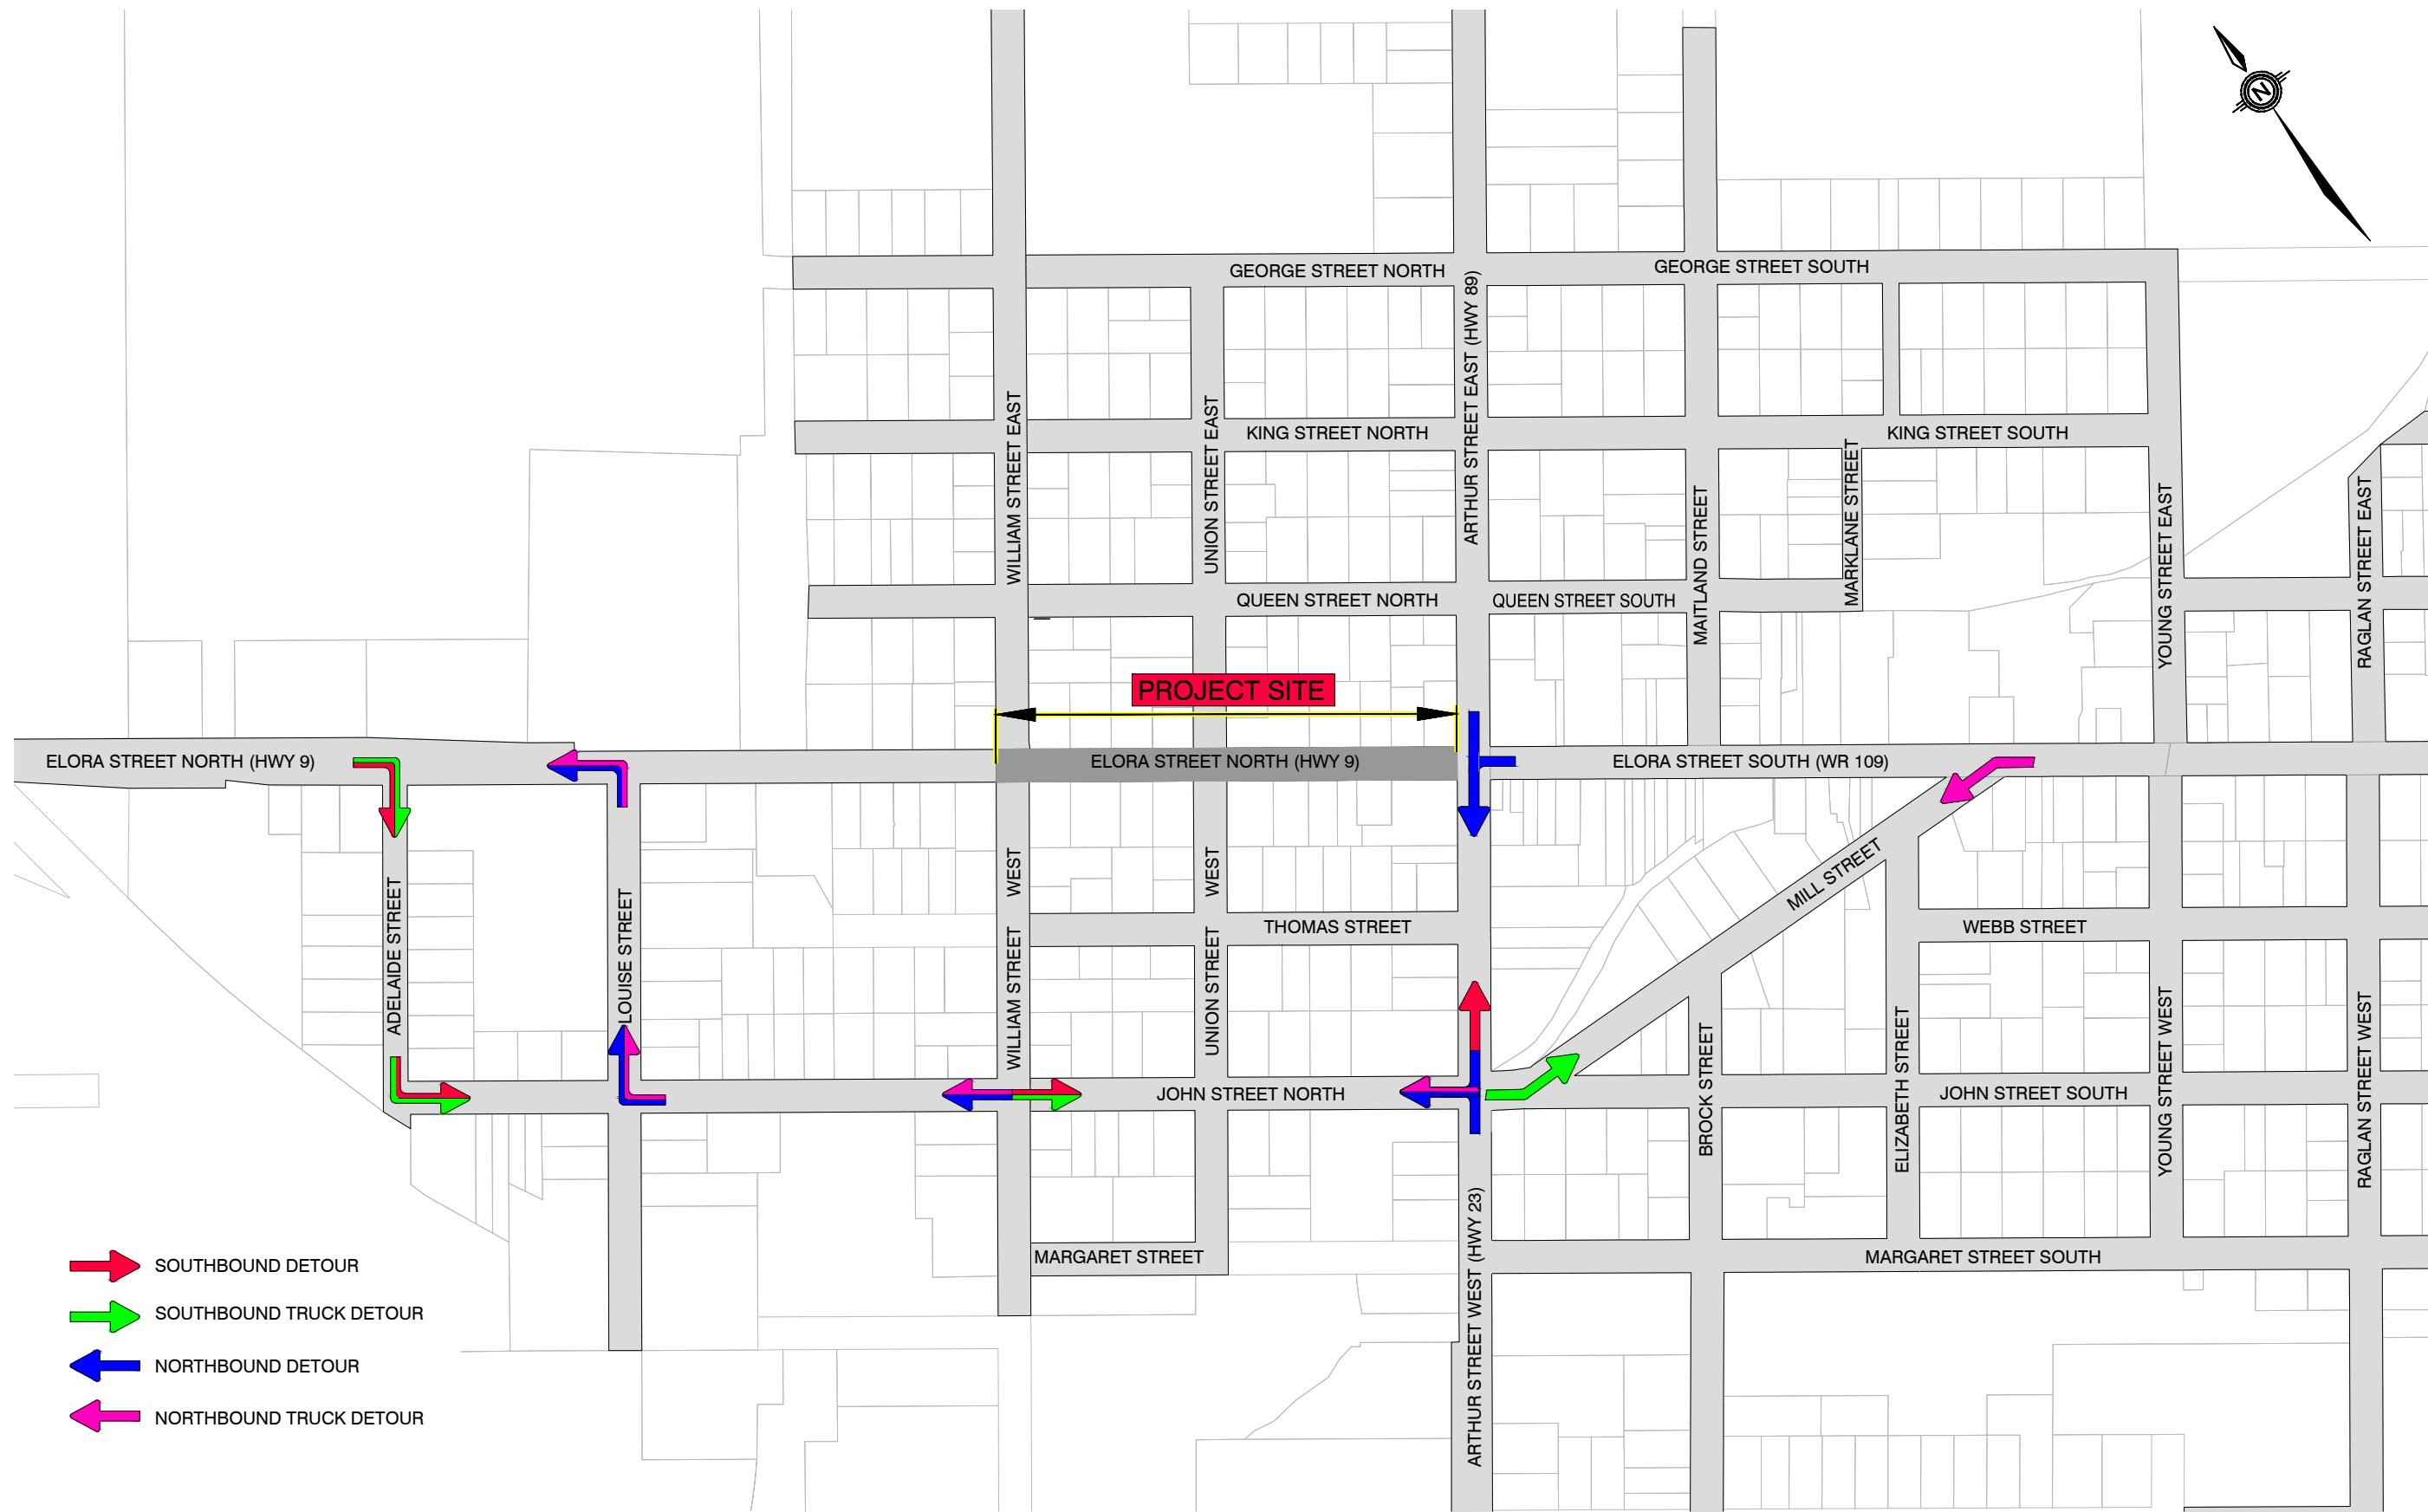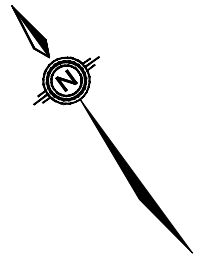

- SOUTHBOUND DETOUR
- SOUTHBOUND TRUCK DETOUR
- NORTHBOUND DETOUR
- NORTHBOUND TRUCK DETOUR

NOTES

THE LOCATION OF UTILITIES IS APPROXIMATE ONLY AND SHOULD BE DETERMINED BY CONSULTING THE MUNICIPAL AUTHORITIES AND UTILITY COMPANIES CONCERNED. THE CONTRACTOR SHALL PROVE THE LOCATION OF UTILITIES AND SHALL BE RESPONSIBLE FOR ADEQUATE PROTECTION AGAINST DAMAGE.

No	DATE	REVISION	INITIAL
1.	MAR. 2016	ISSUED FOR TENDER	d.g.d.

No	DATE	REVISION	INITIAL

--	--	--	--

RECONSTRUCTION OF
ELORA STREET NORTH
 (HIGHWAY 9)
 (HARRISTON)

TOWN OF MINTO
 5941 HIGHWAY 89, R.R.#1
 HARRISTON, ONTARIO NOG 120

DETOUR ROUTES

PROJECT No **M6613**
 DRAWN BY: J.G.G. (AutoCAD)
 CHECKED BY: P.F.Z.
 APPROVED BY: D.G.D.
 DATE: MARCH, 2016



SCALES
 N.T.S
 HORIZONTAL

DRAWING NUMBER **SK-1**